



SAFETY END TREATMENT DETAIL
(S.E.T.)

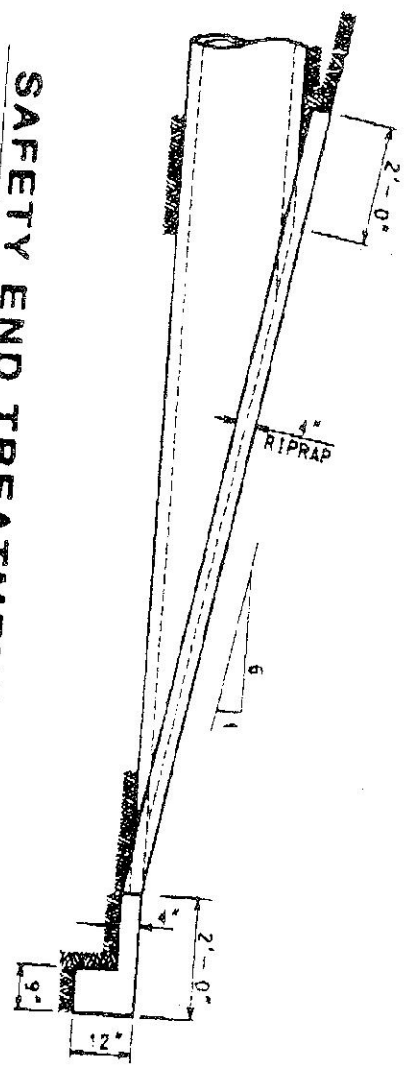

PLAN VIEW

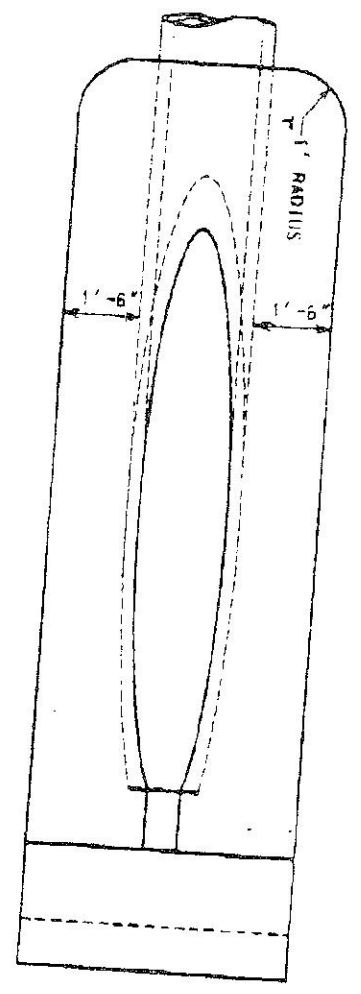



DWG BY: T.L.U.
DATE: 8/3/00
FILE: STDM
SCALE: NDMC
SHEET : 2 OF 2

P. 03/03

FAX NO. 361 573 5288

1001-18-200 WBL 04155 PM ANDERSON SMITH LAW FIRM

DRIVEWAY DETAIL

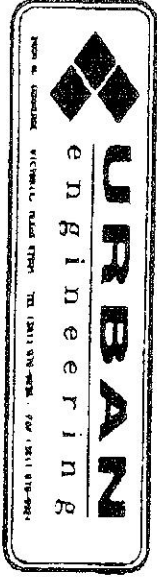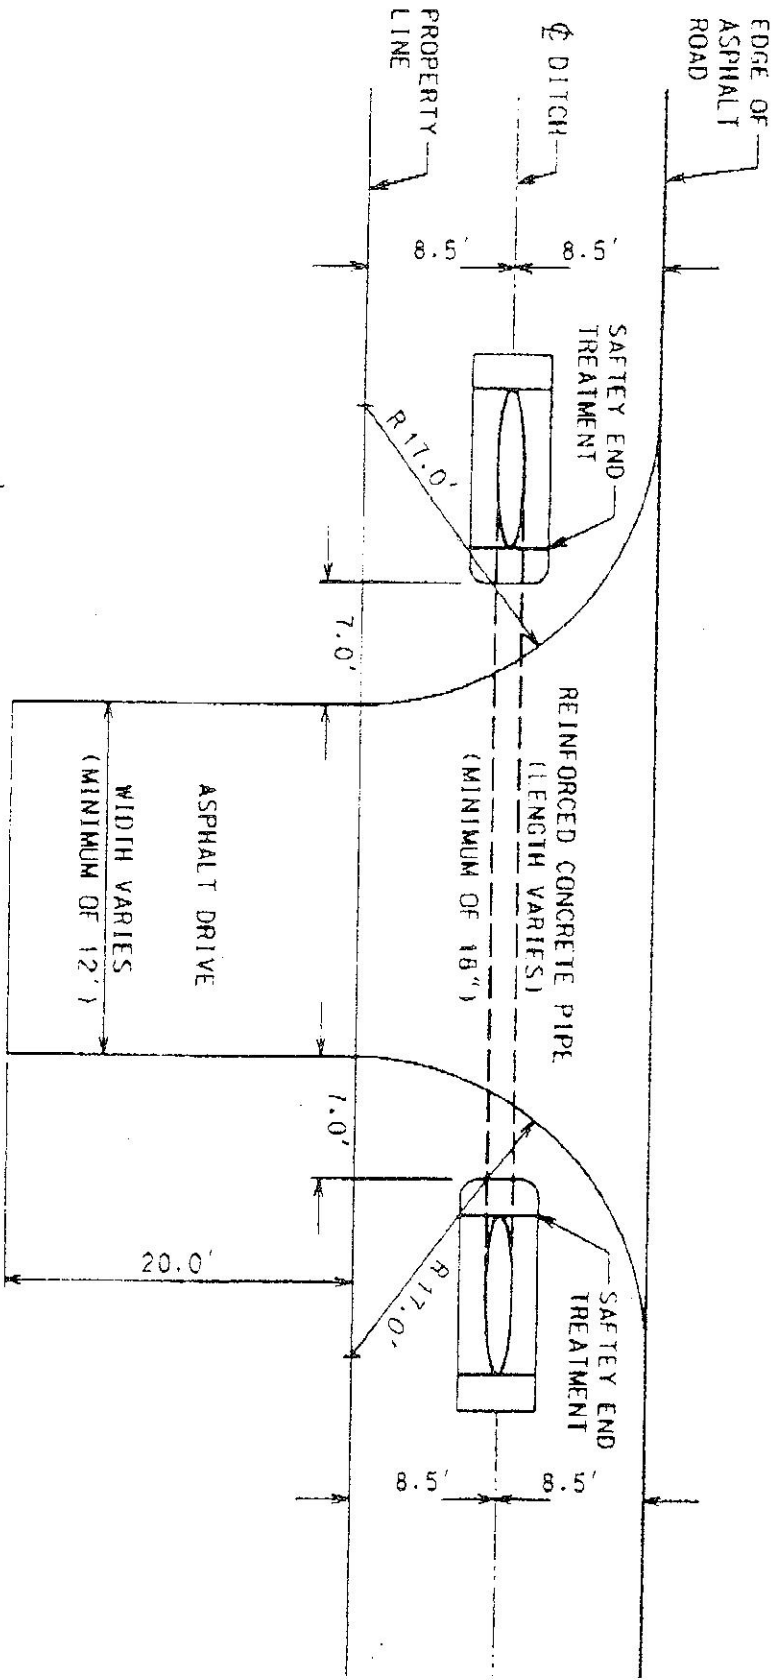

DWG BY: T.L.L.U.
 DATE: 8/3/00
 FILE: STORM
 SCALE: 1" = 10'
 SHEET: 1 OF 2